



1

ADU 740 SqFt  
Scale: 1/4" = 1'-0"




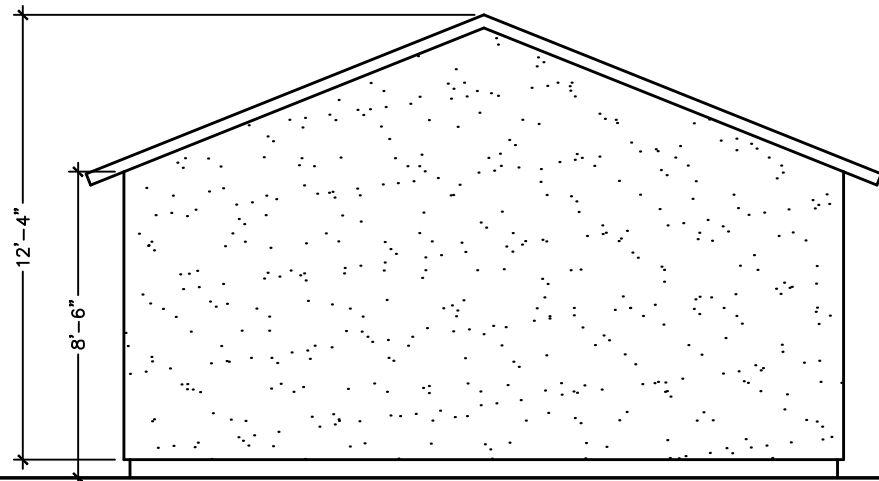


LEFT

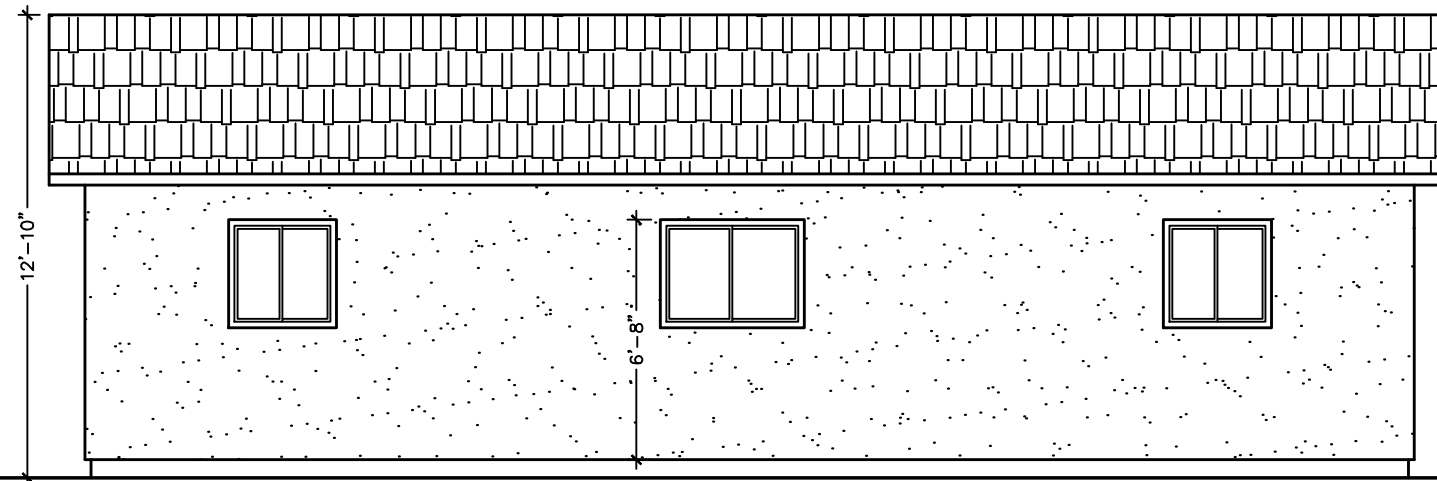

BACK

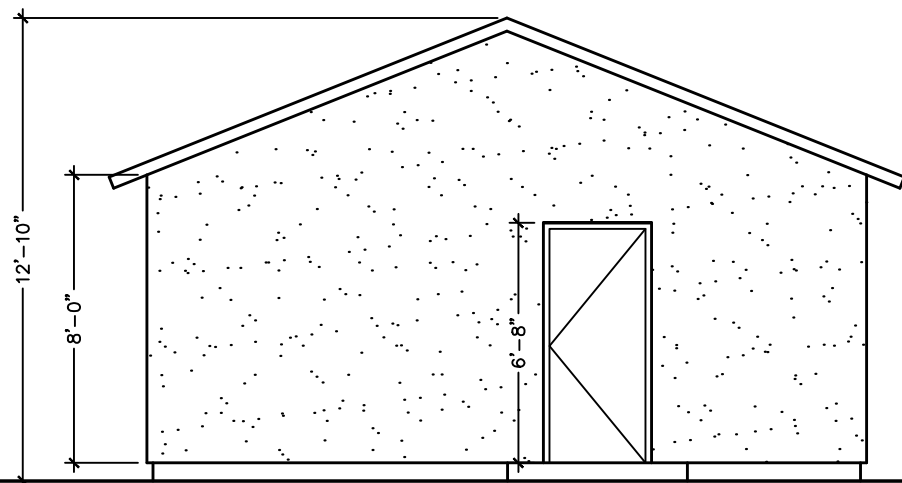

RIGHT

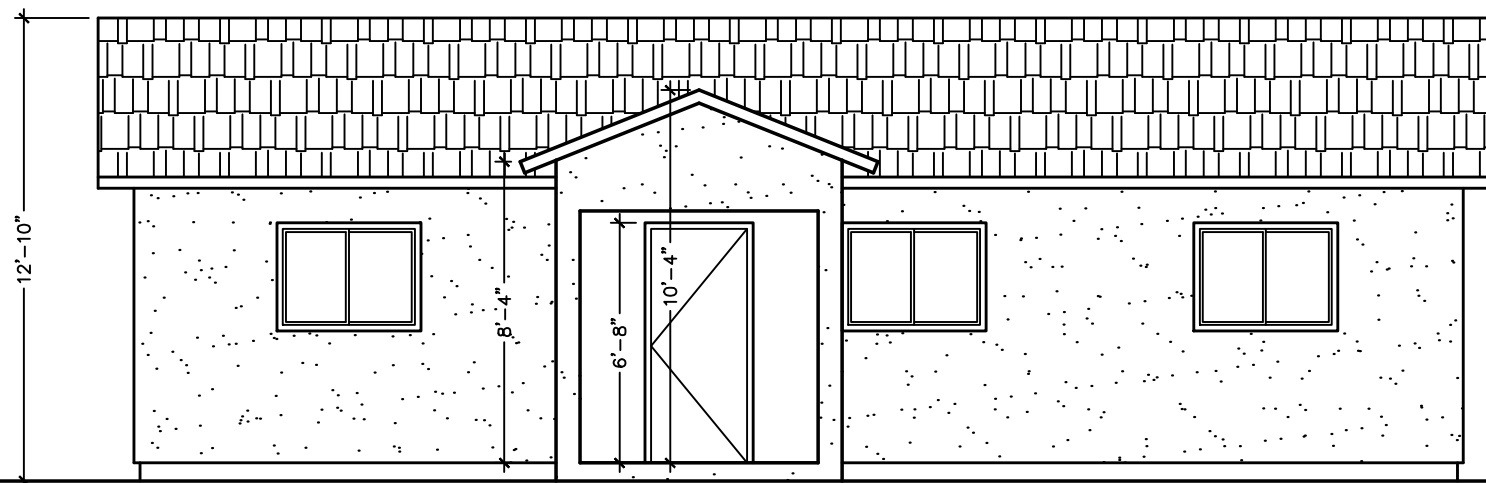

FRONT

Imperial County, Planning & Development Services Department  
**DWELLING UNIT (Plan A - 740 SF)**  
**BUILDING DIVISION**



Sheet Number  
**ELEVATIONS**

2

ADU 740 SqFt

Scale: 3/16" = 1'-0"

**A2**